


Solar power plant located in Australia

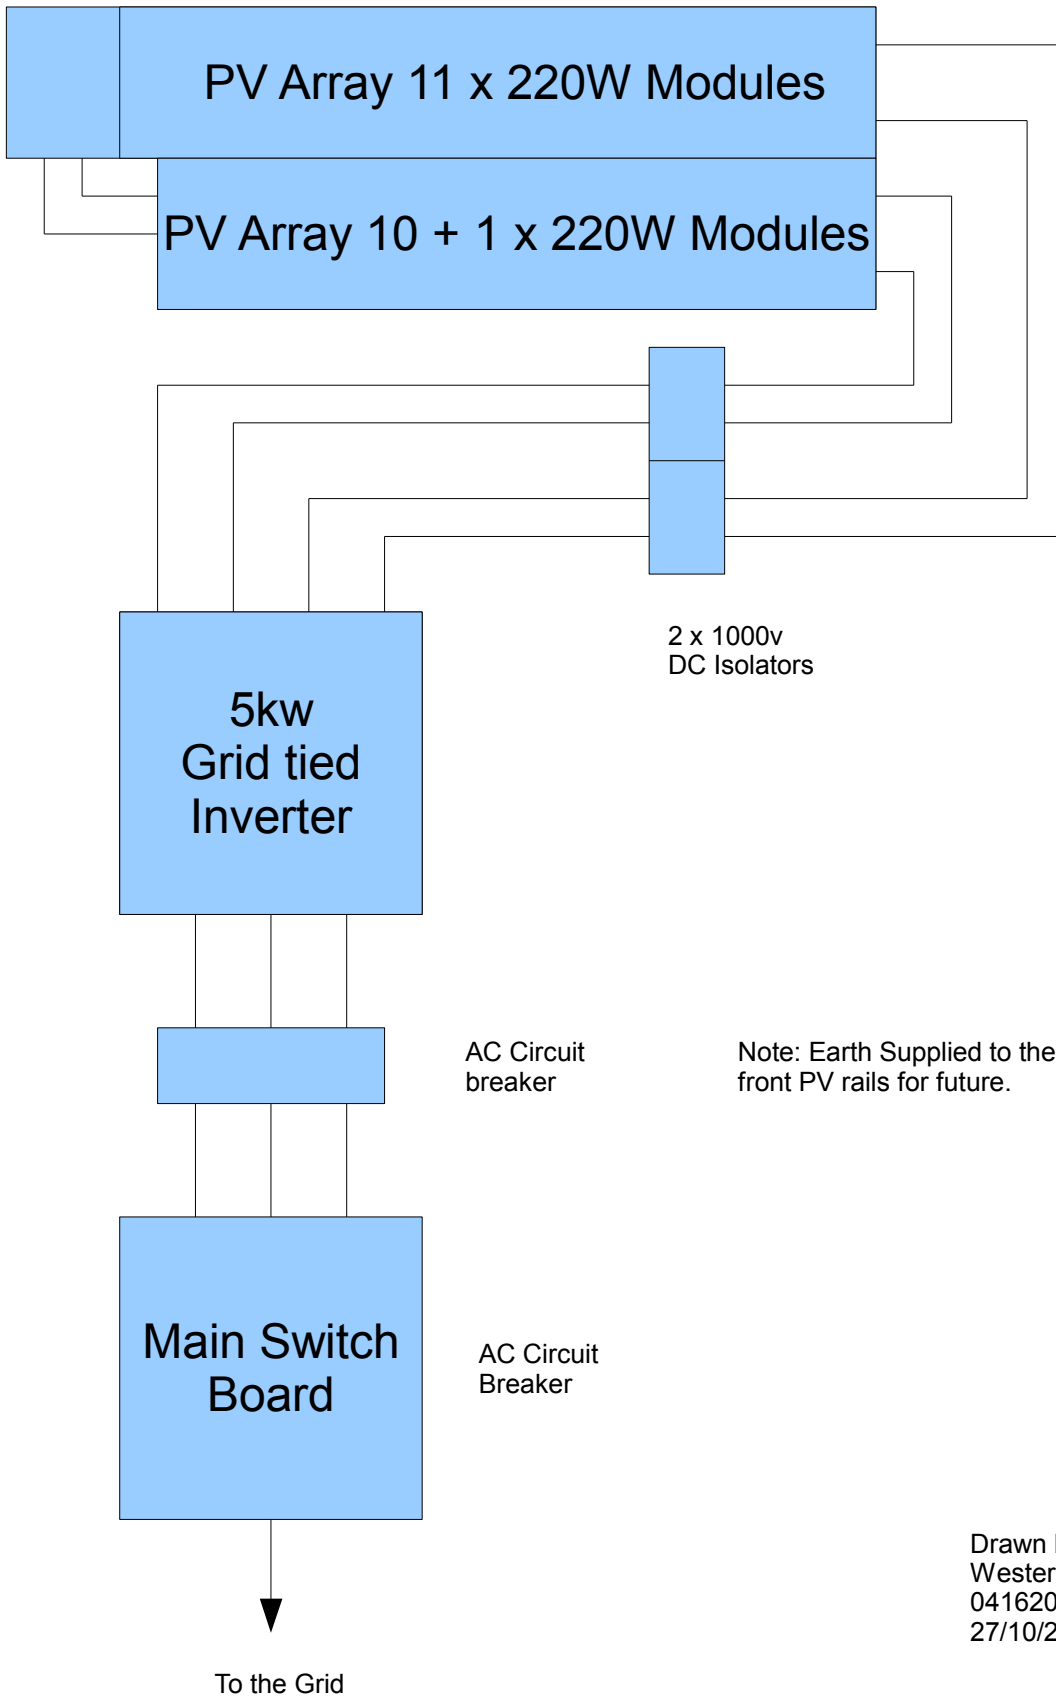

Drawn by Rod Grono
Western Sydney Solar
0416209716
27/10/2011